


# FIRST FLOOR CONSTRUCTION - TIMBER FRAME

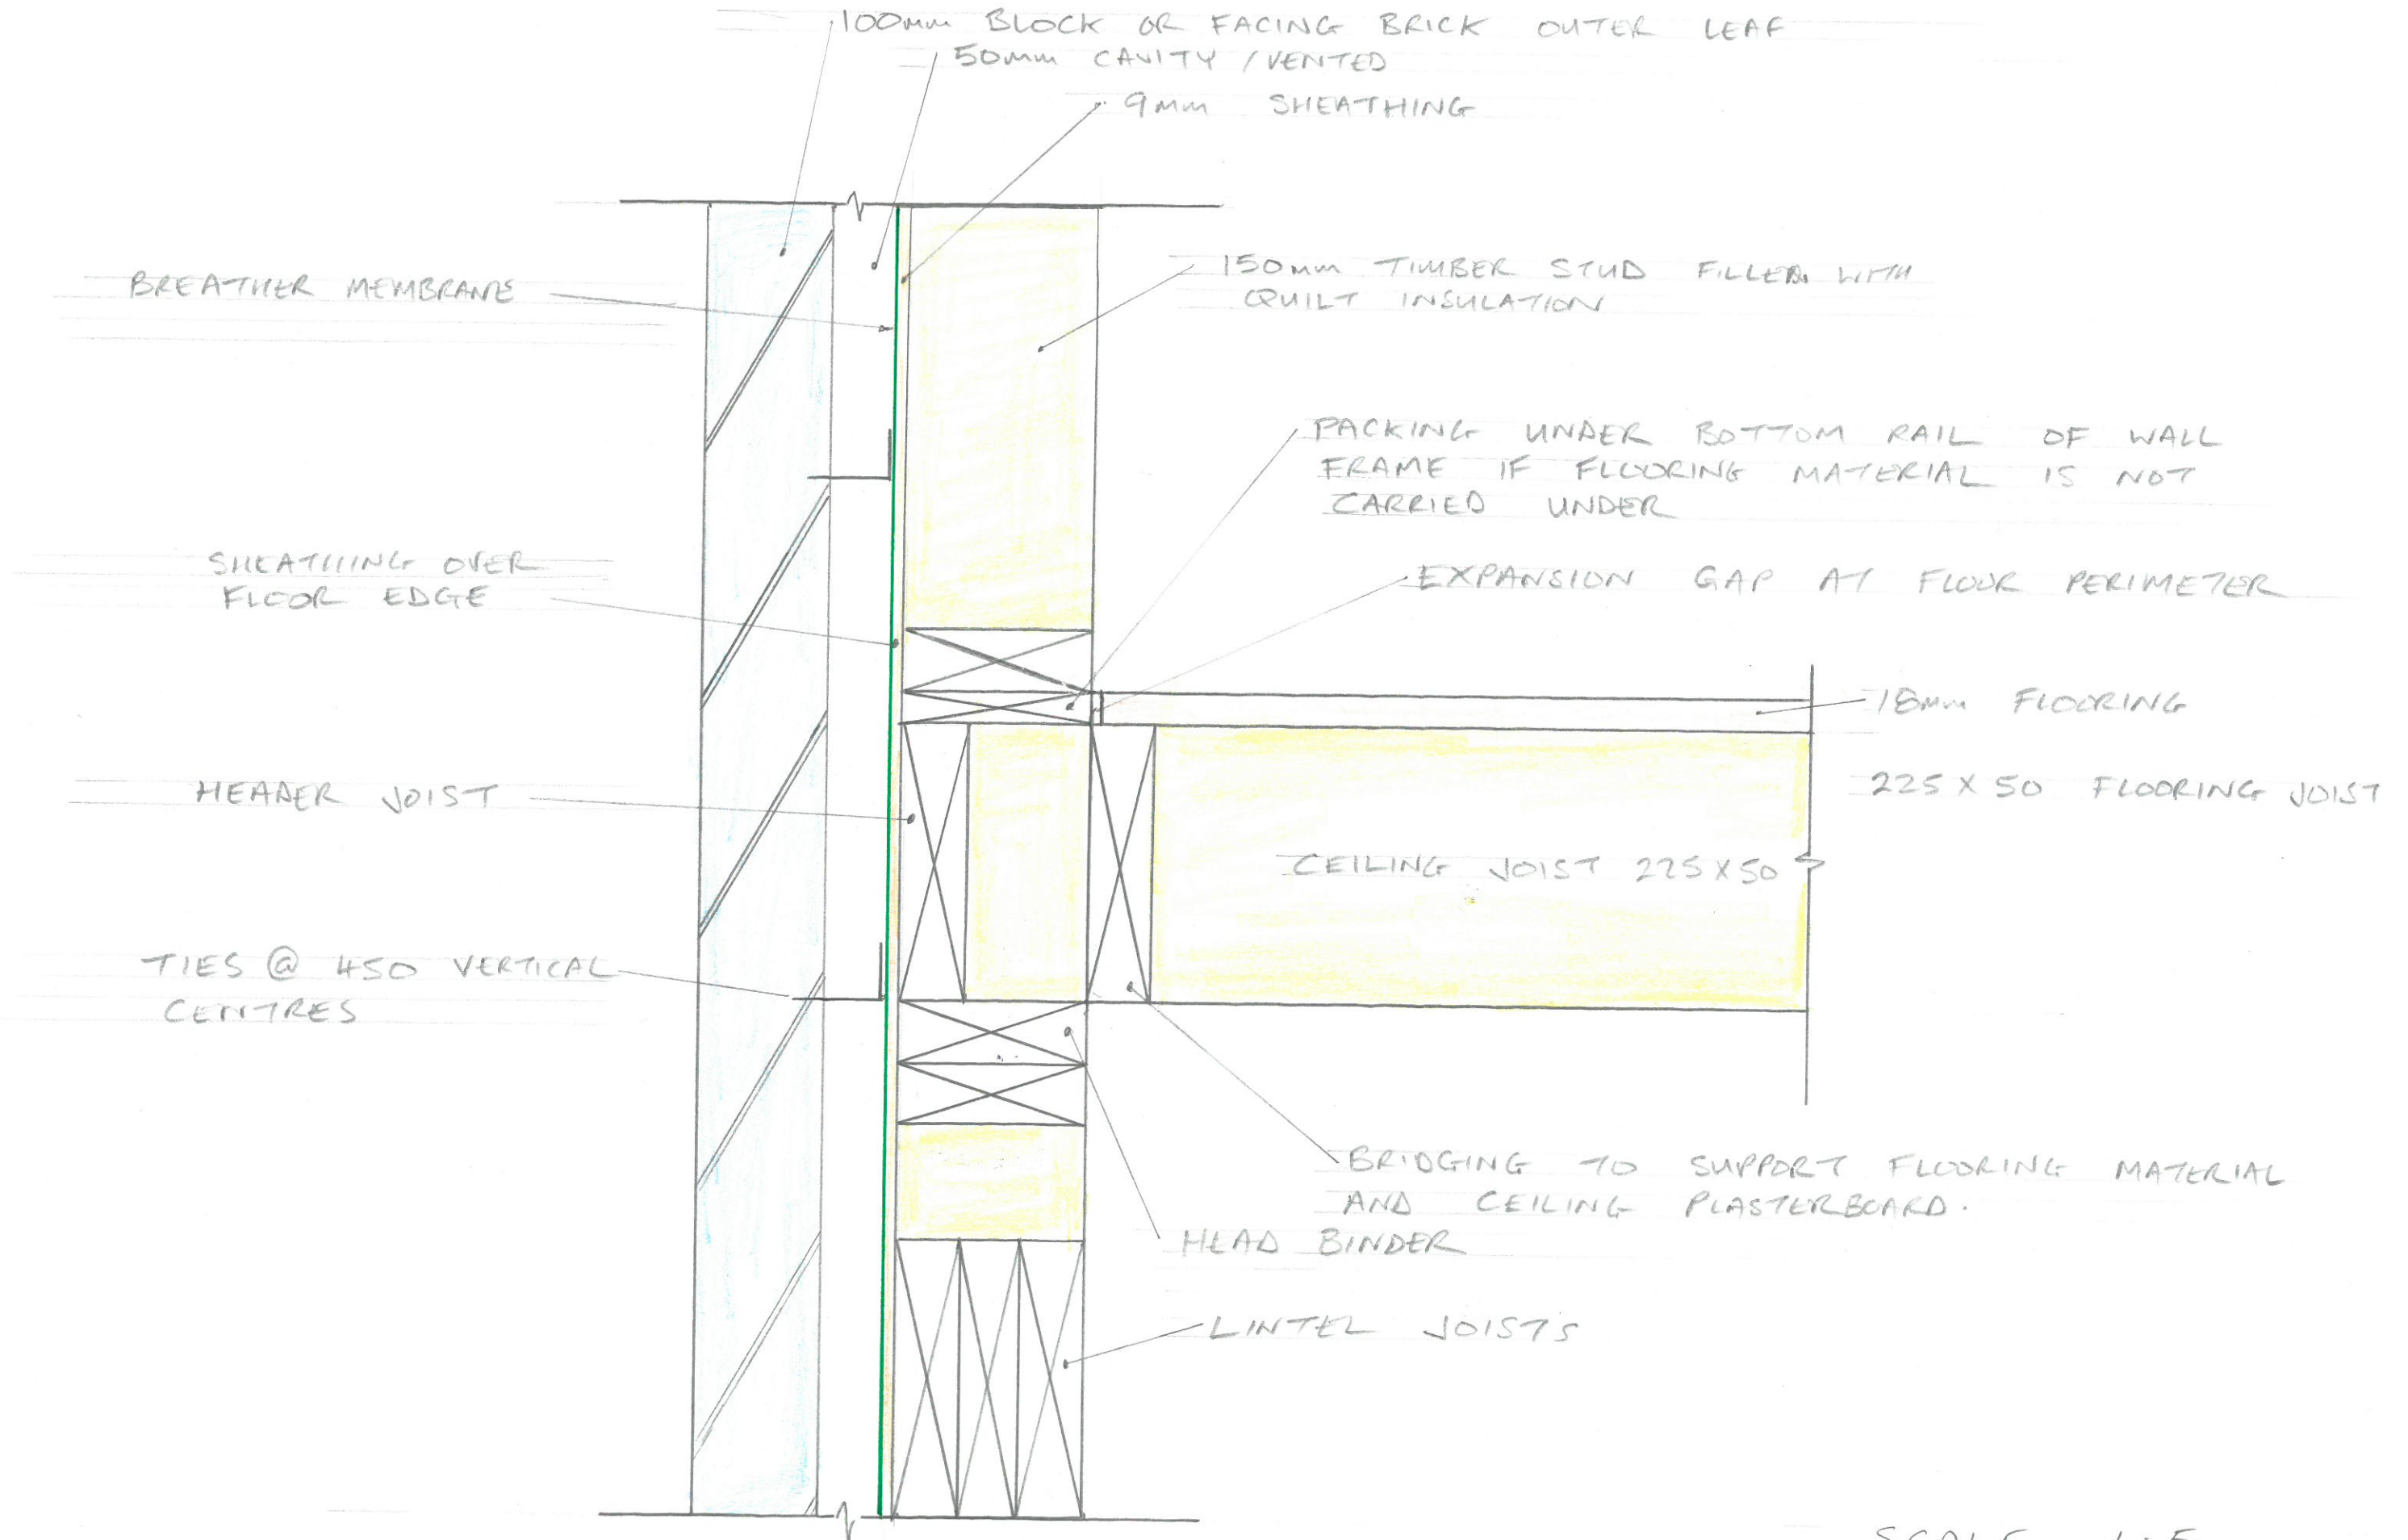

SCALE 1:5