


PILE FOUNDATION

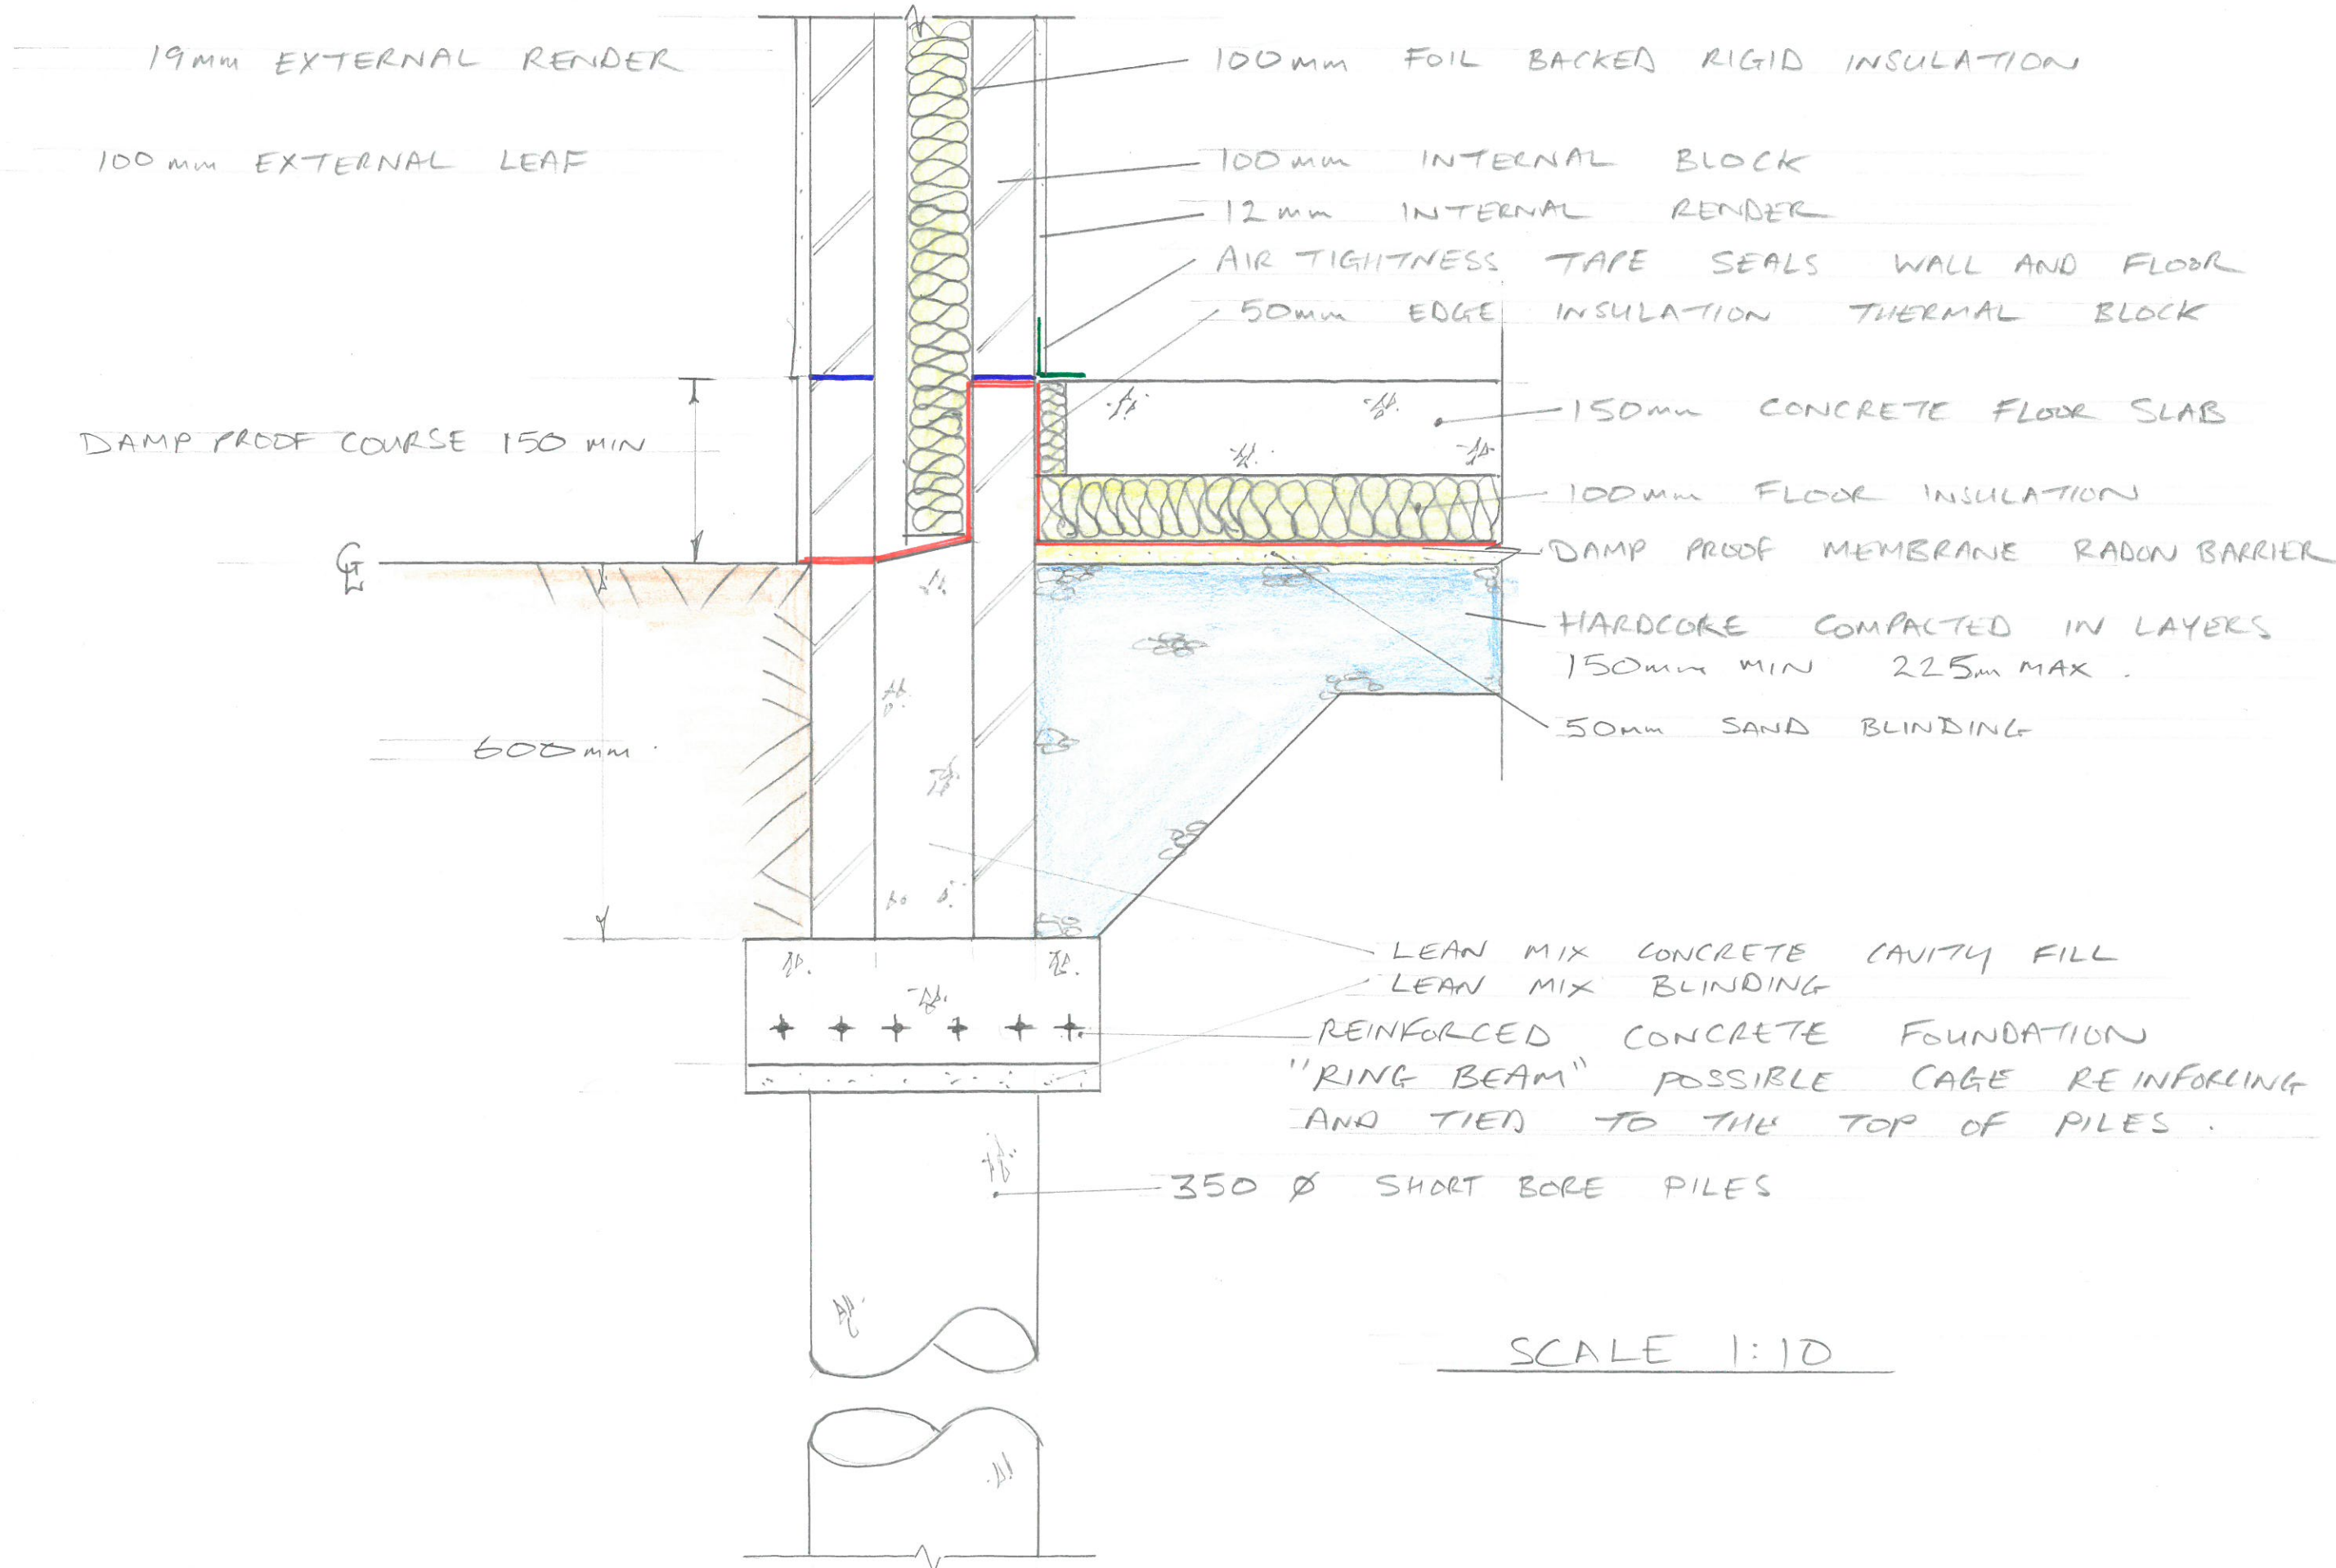

SCALE 1:10