

STANDARD WINDOW JAMB


VERTICAL SECTION

DETAIL 1

DETAIL 2

EXTERNAL BLOCK 100

INTERNAL BLOCK 100

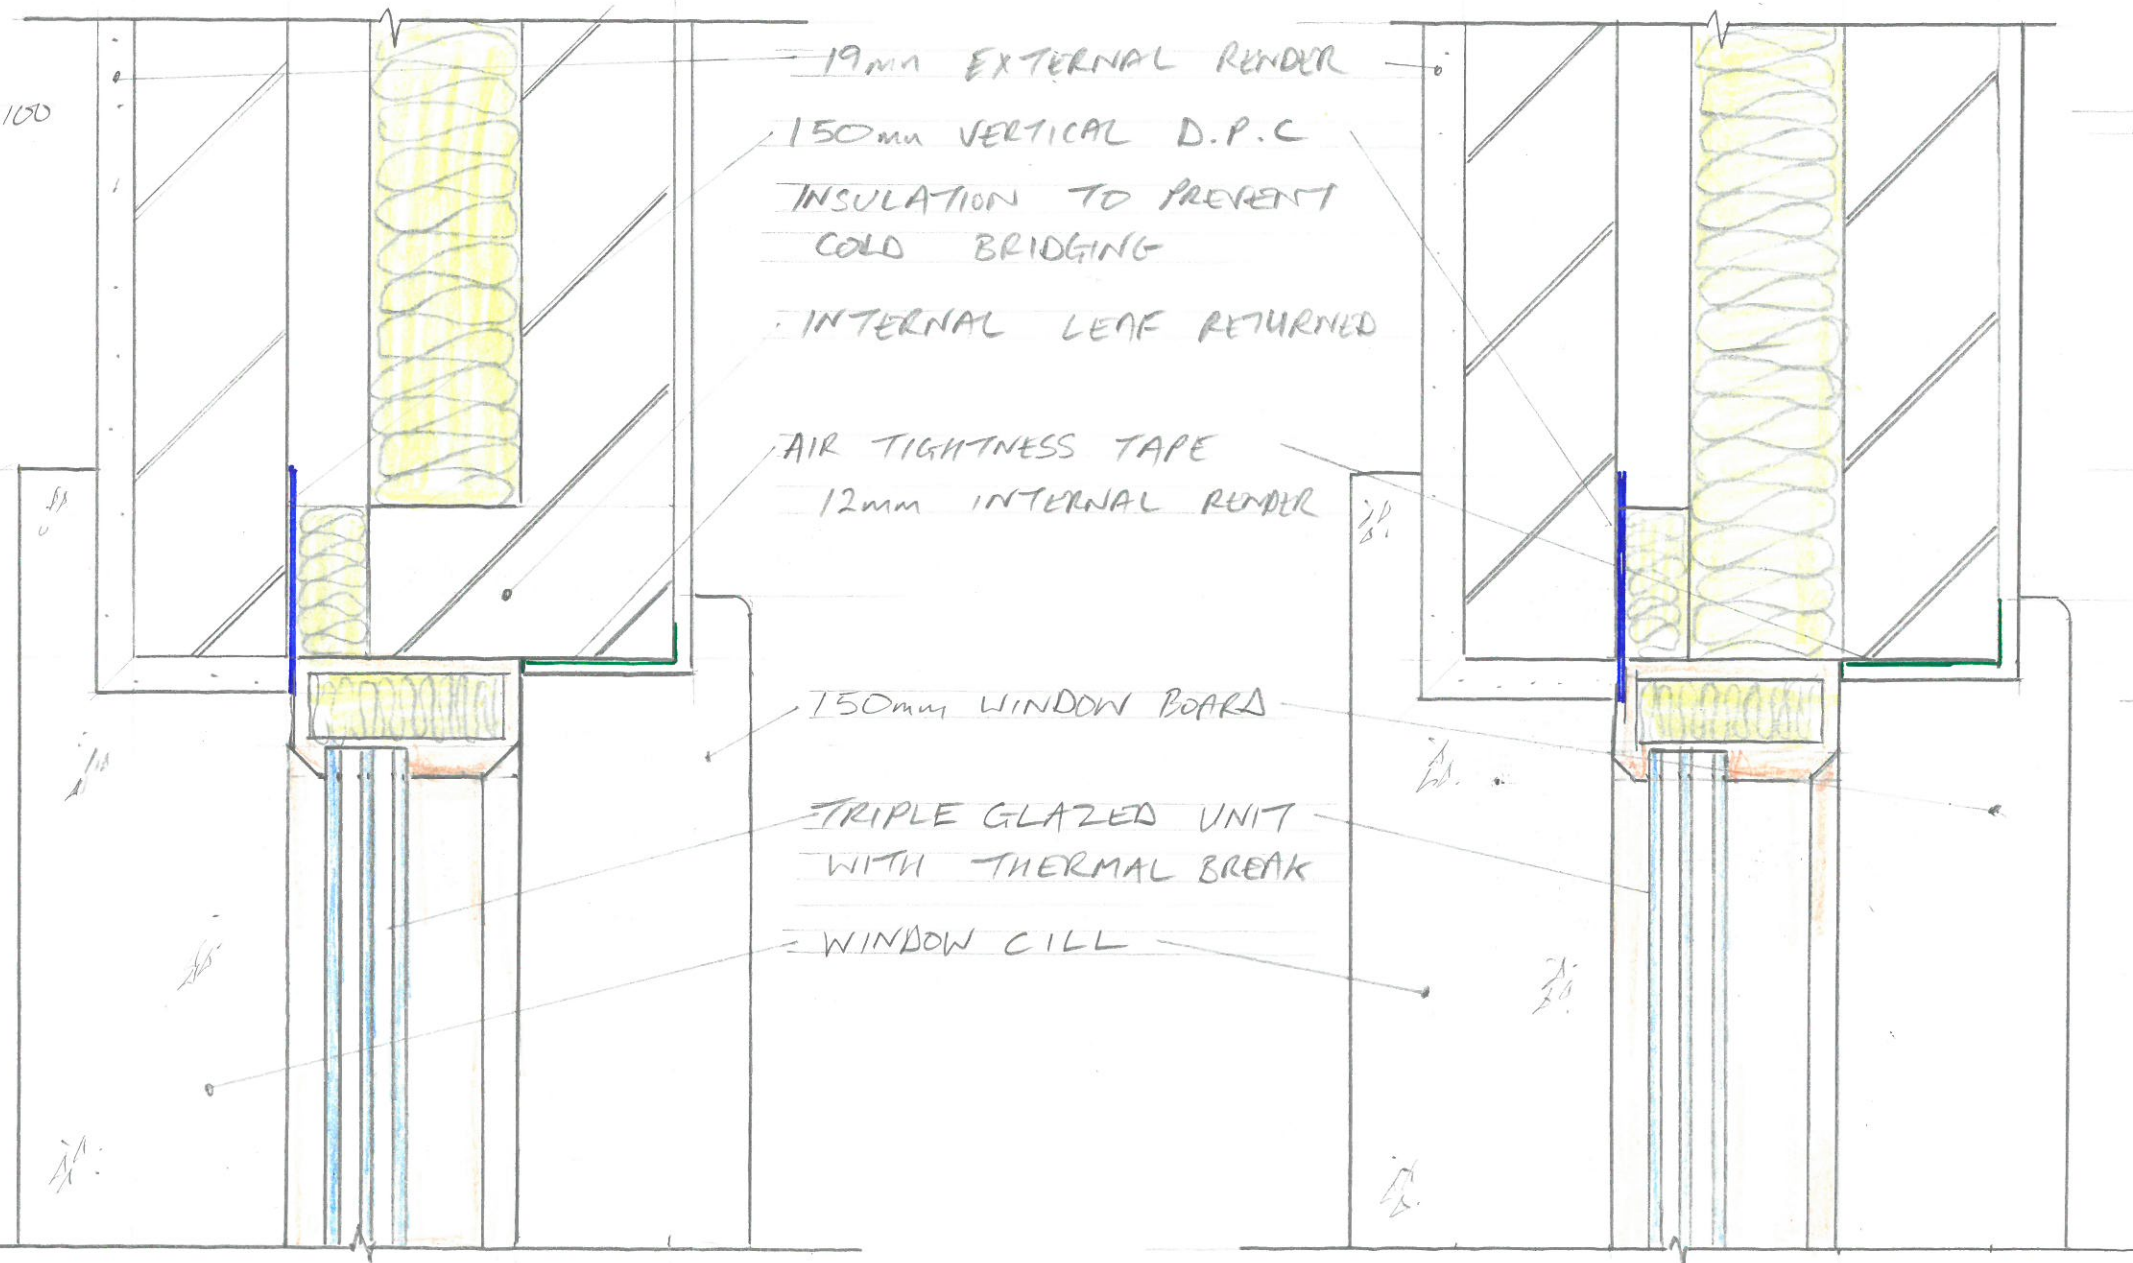

350mm CAVITY WALL

SCALE 1:5