


SUSPENDED TIMBER FLOOR

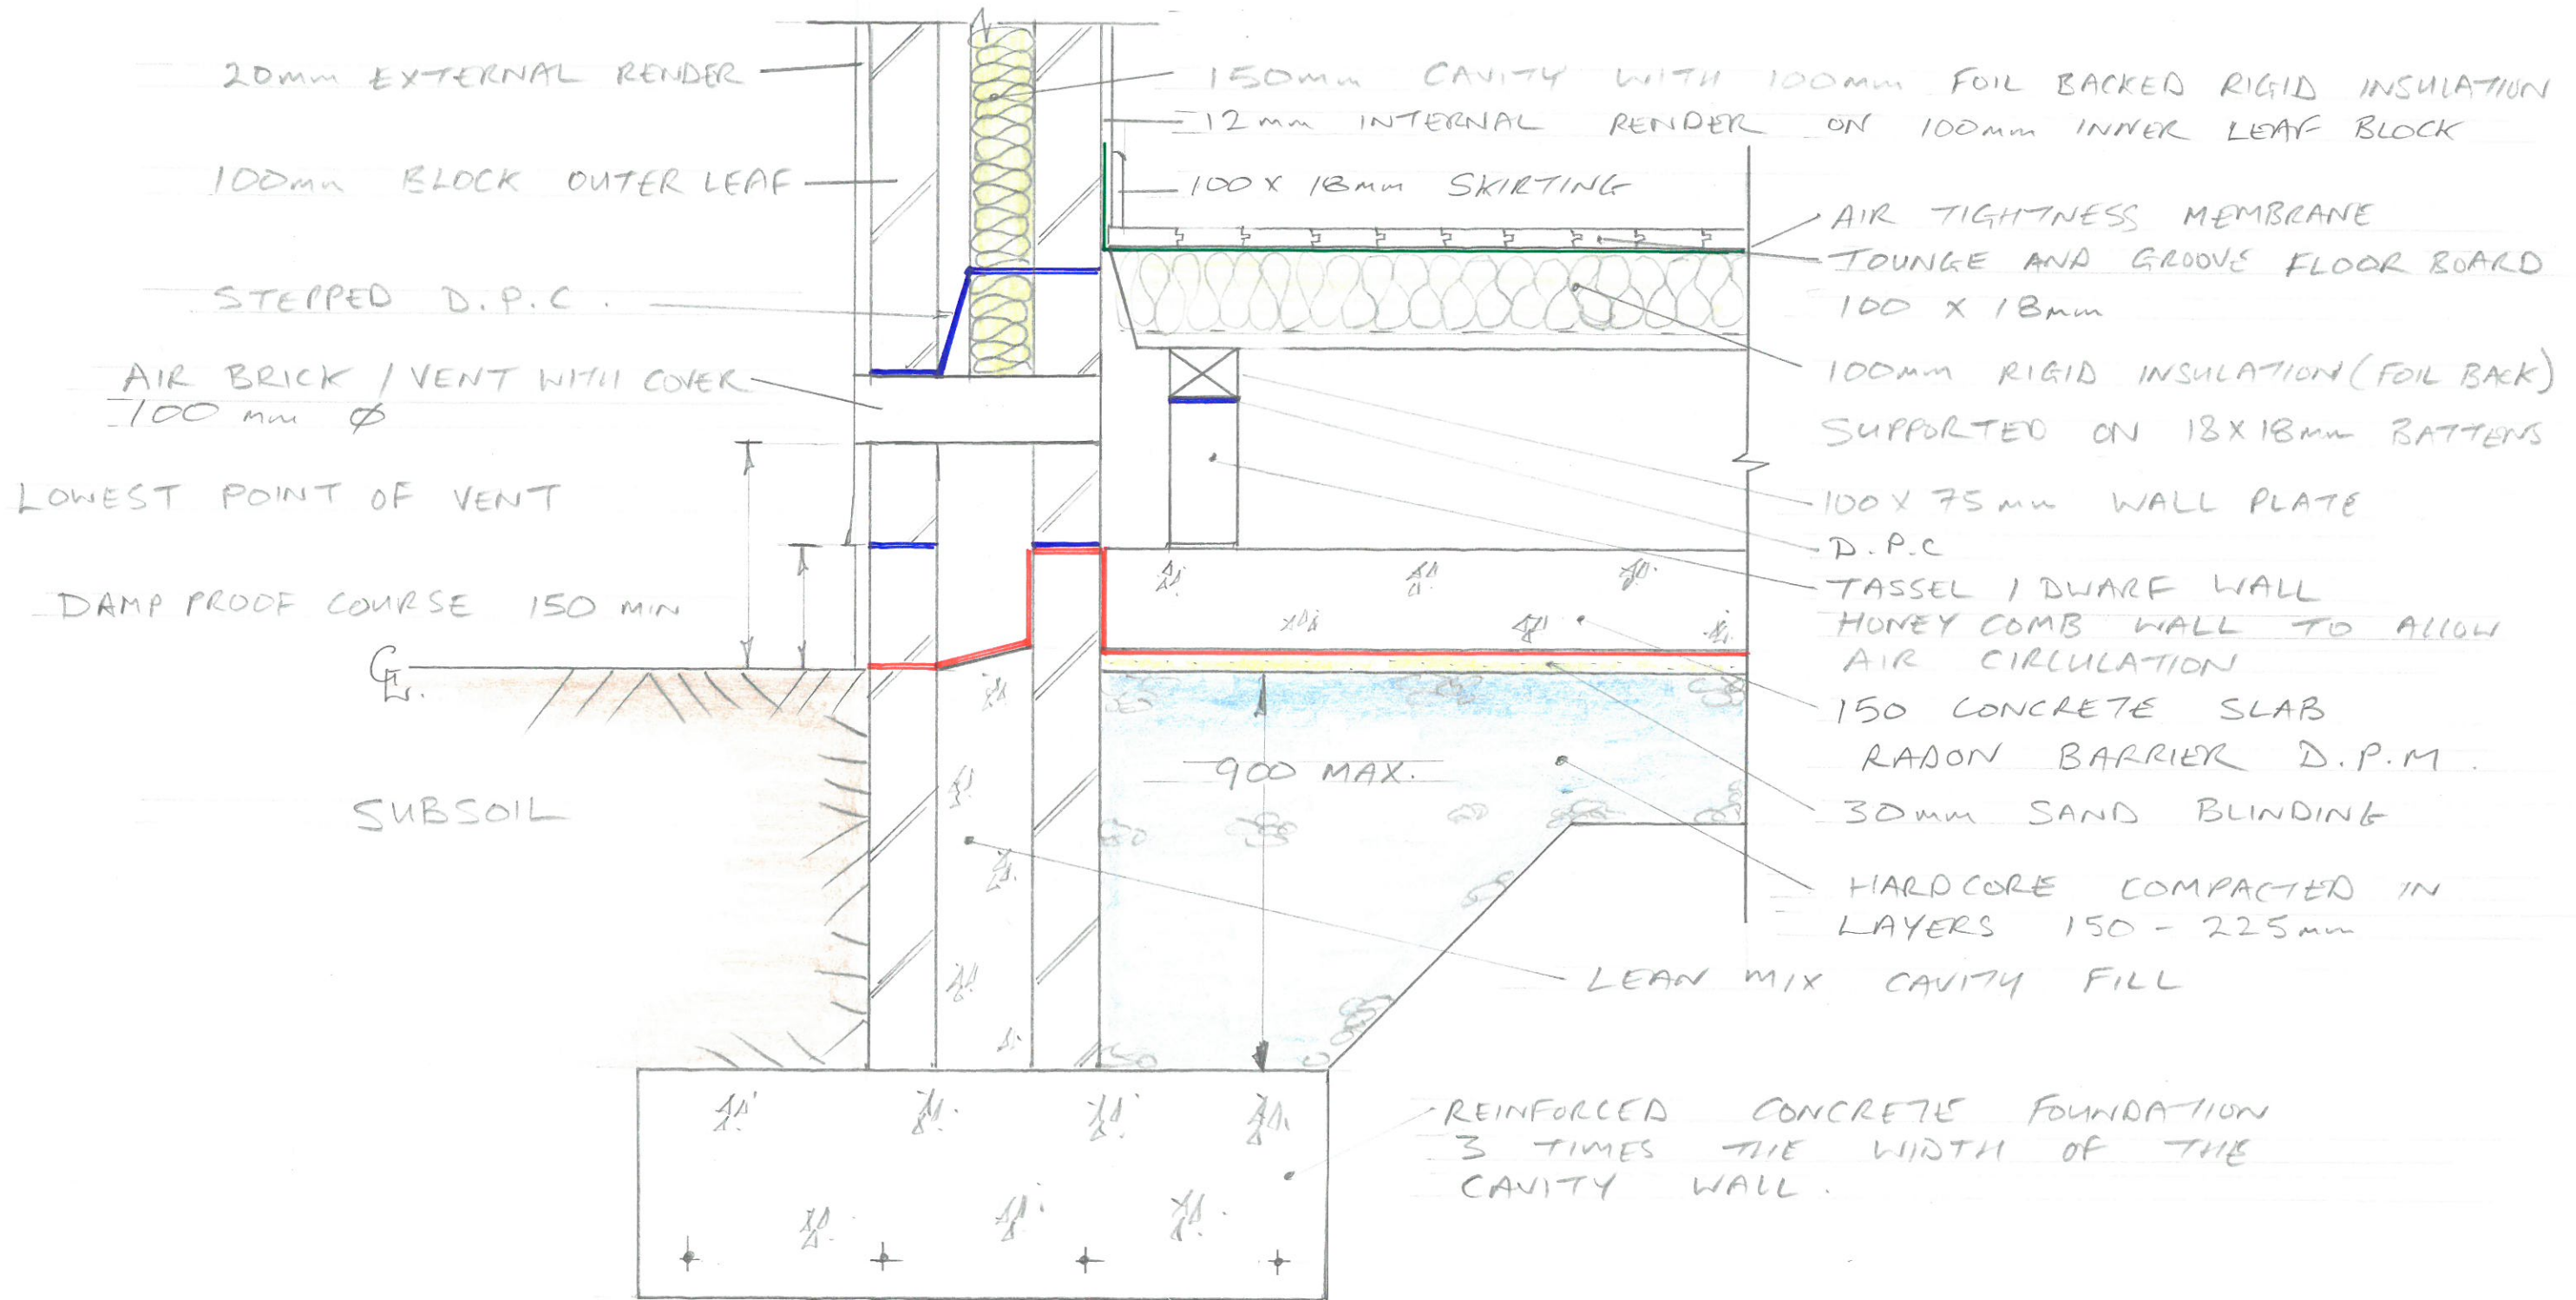

SCALE 1:10