


# TIMBER FRAME CILL AND HEAD DETAILS

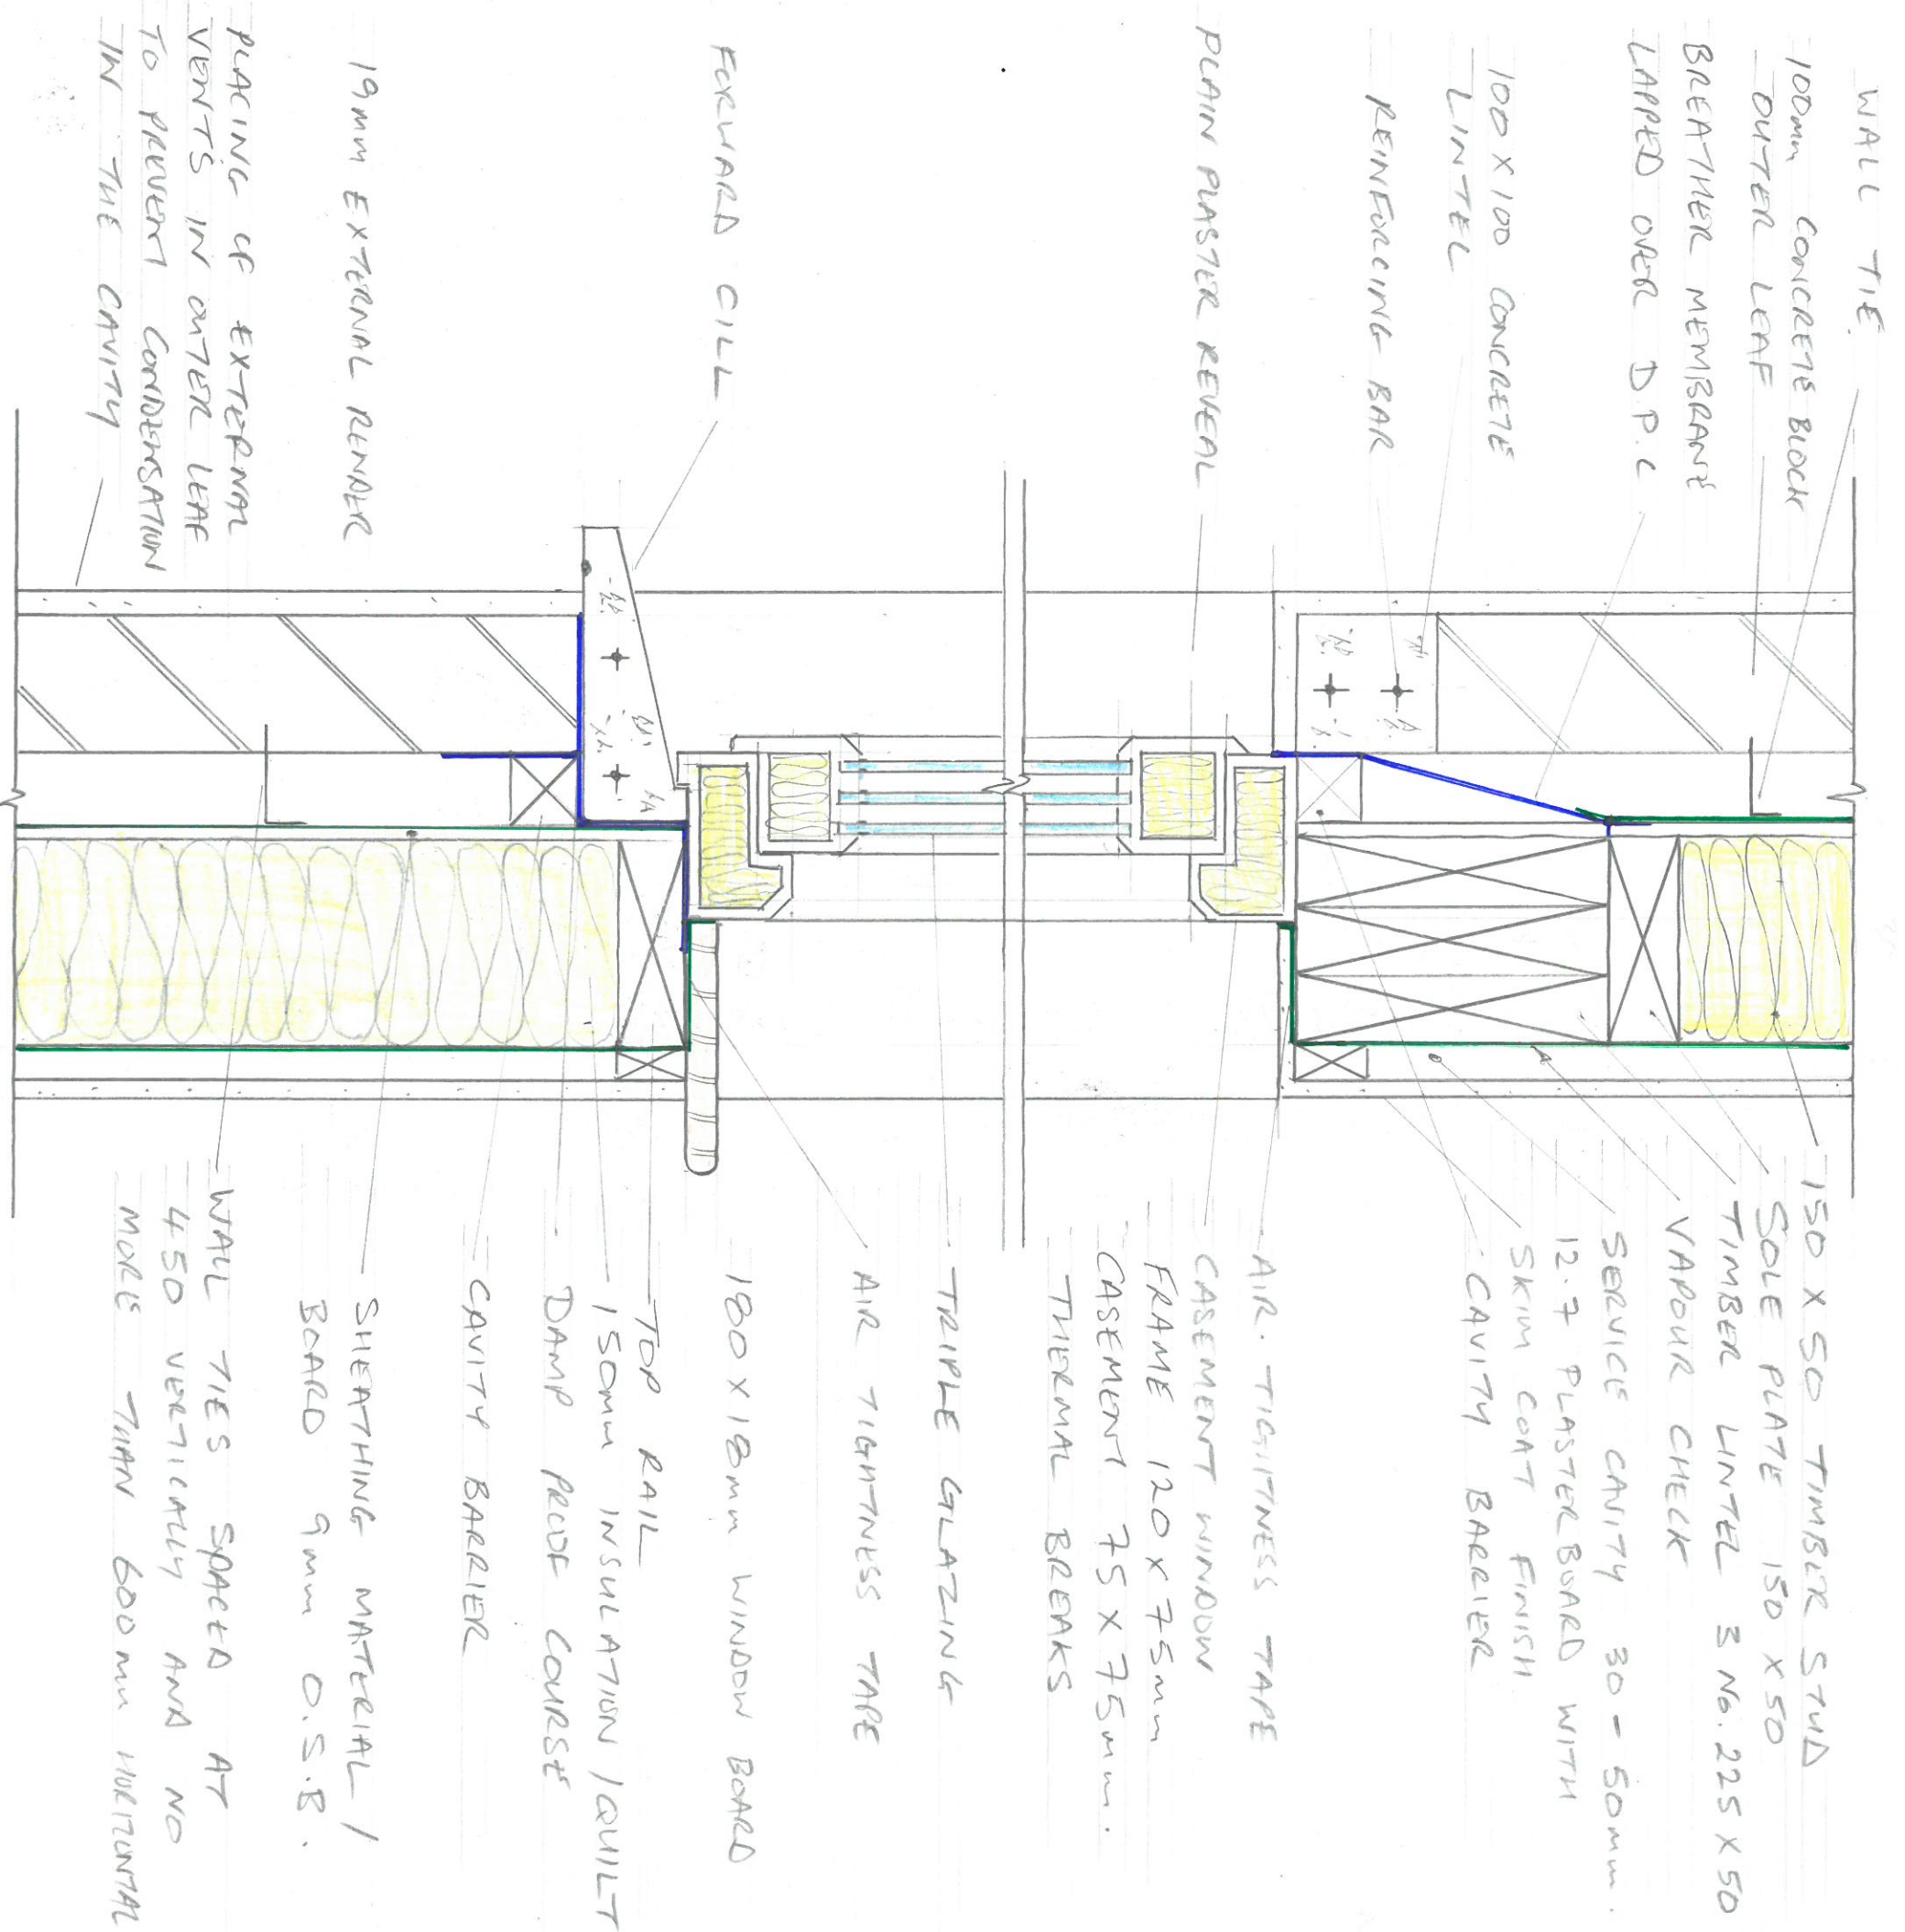

PLACING OF EXTERNAL VENTS IN OUTER LEAF TO PREVENT CONDENSATION IN THE CAVITY

19mm EXTERNAL RENDER

WALL TIES SPACED AT 450 VERTICALLY AND NO MORE THAN 600mm HORIZONTAL

SCALE 1:5

