


TRADITIONAL STRIP FOUNDATION

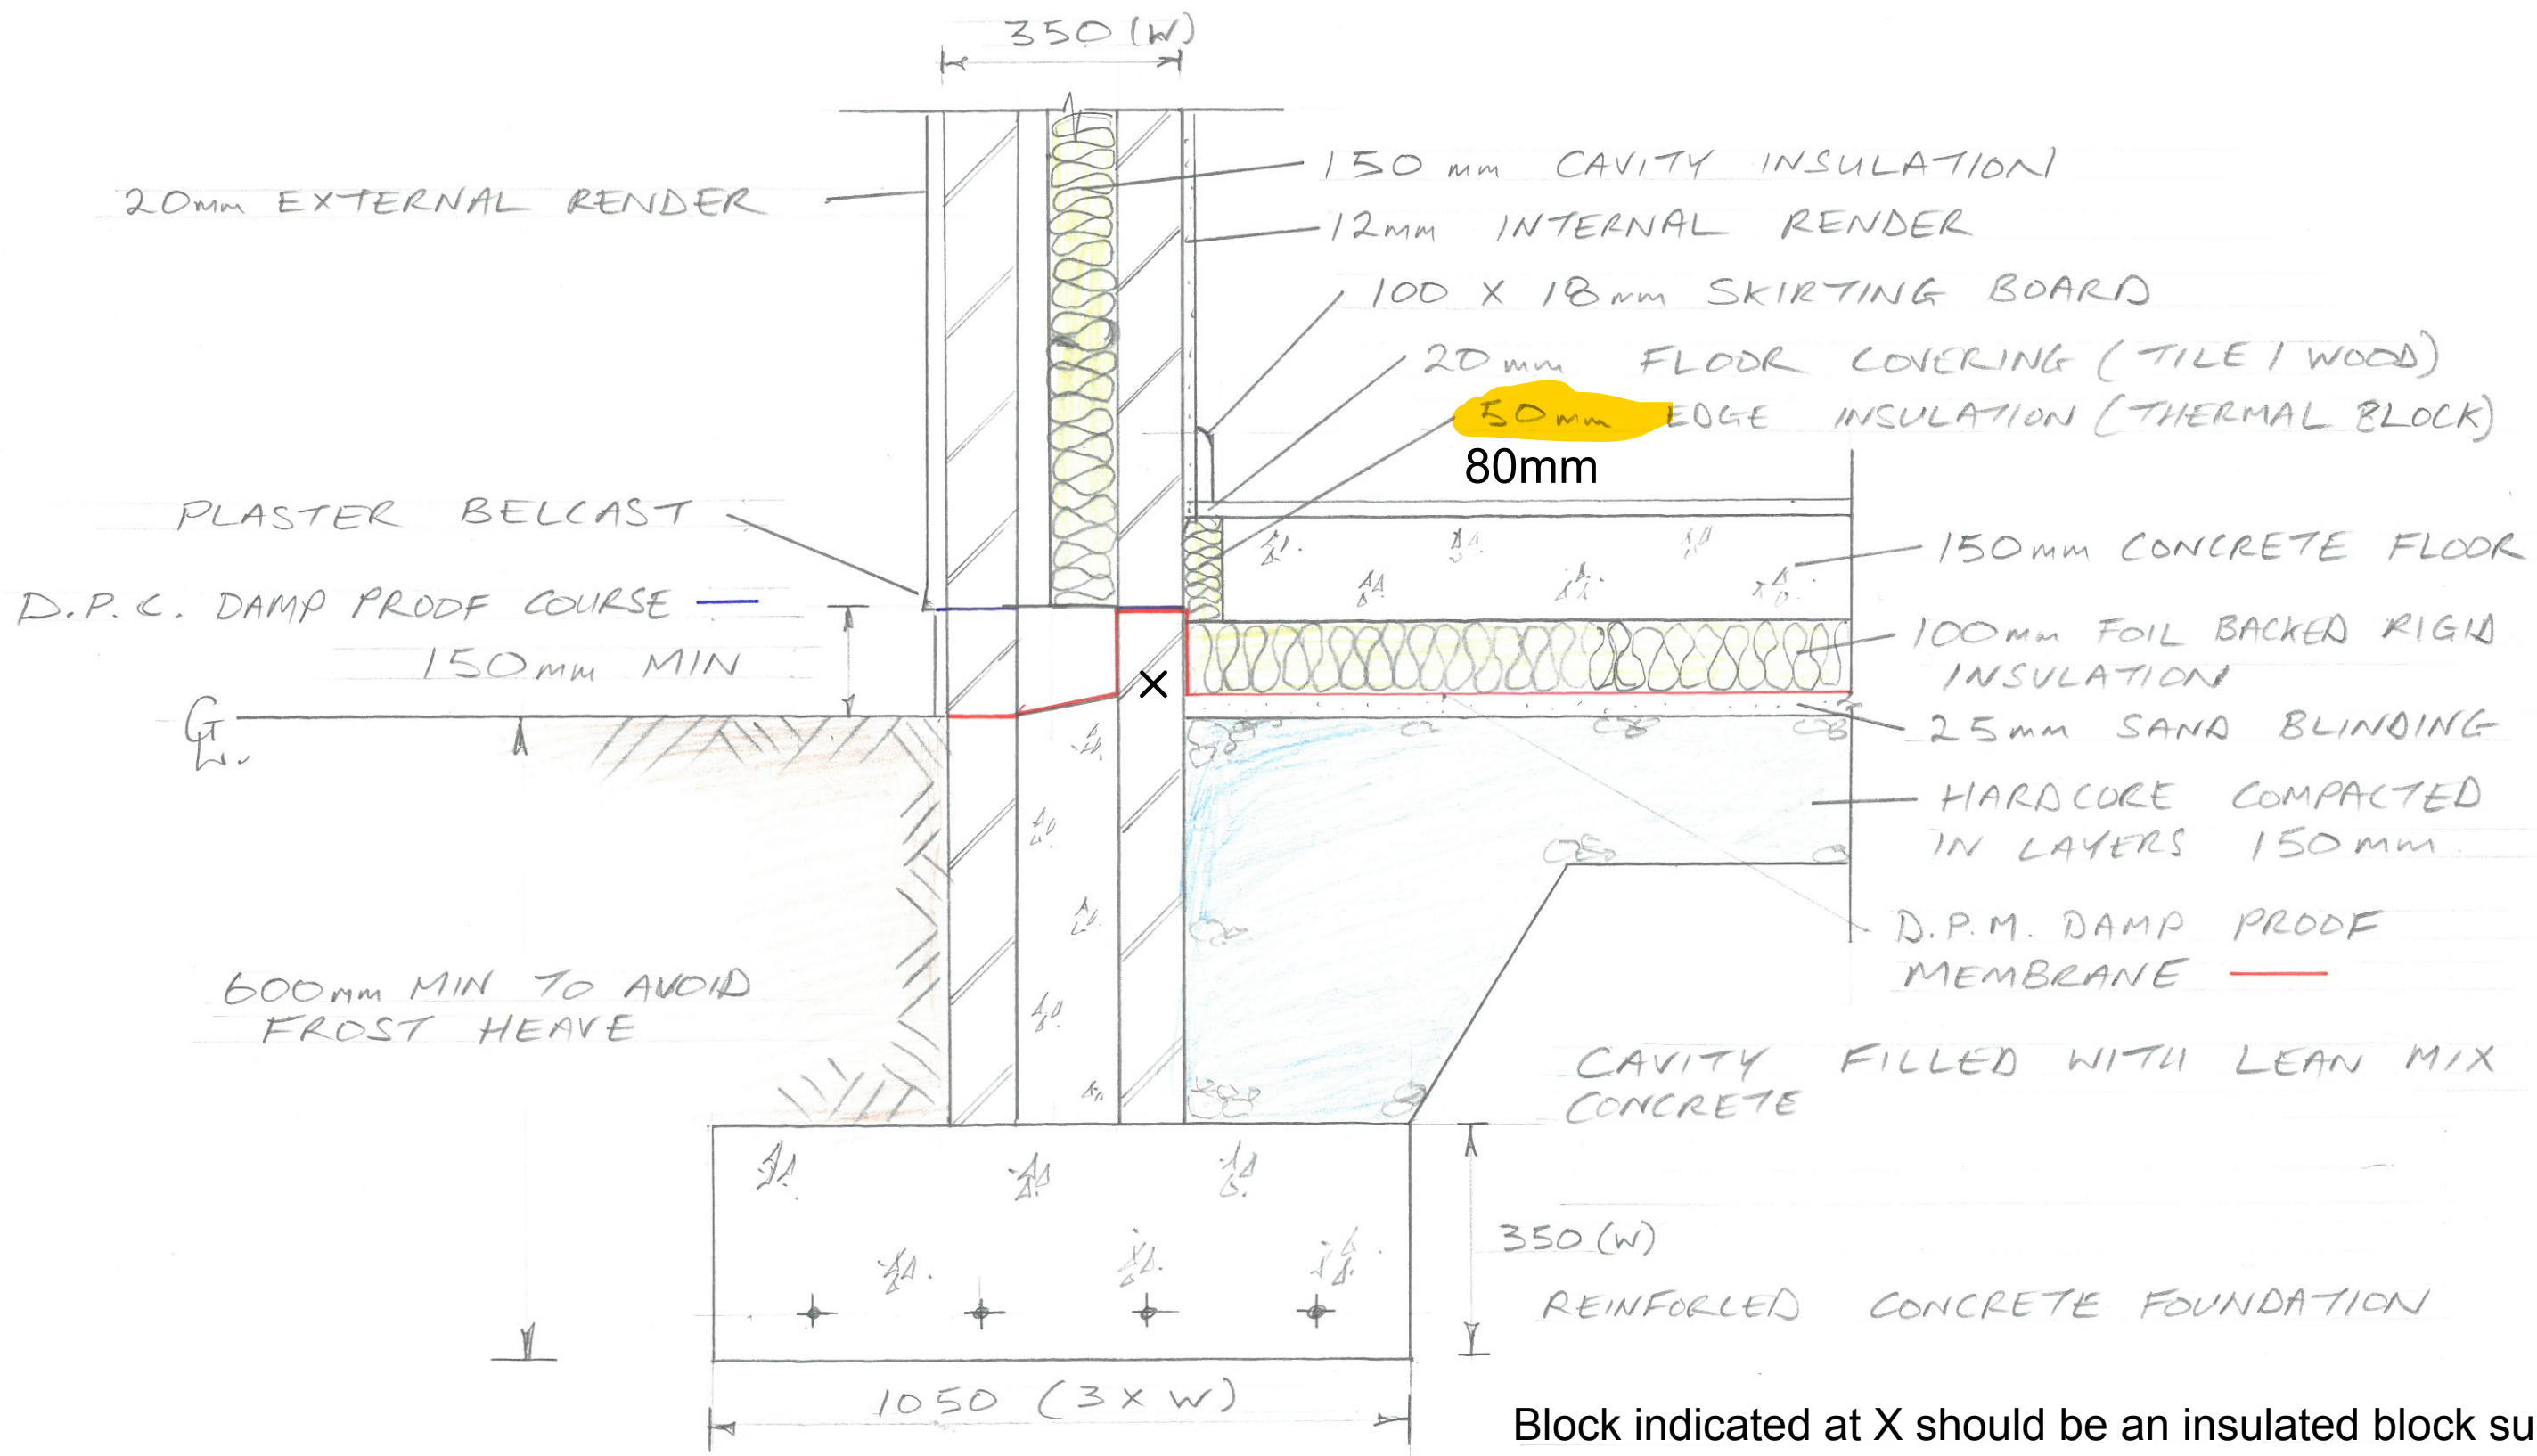

Block indicated at X should be an insulated block such as a thermalite block to prevent cold bridge

SCALE 1:10