


PASSIVE HOUSE TIMBER FRAME WALL DETAIL

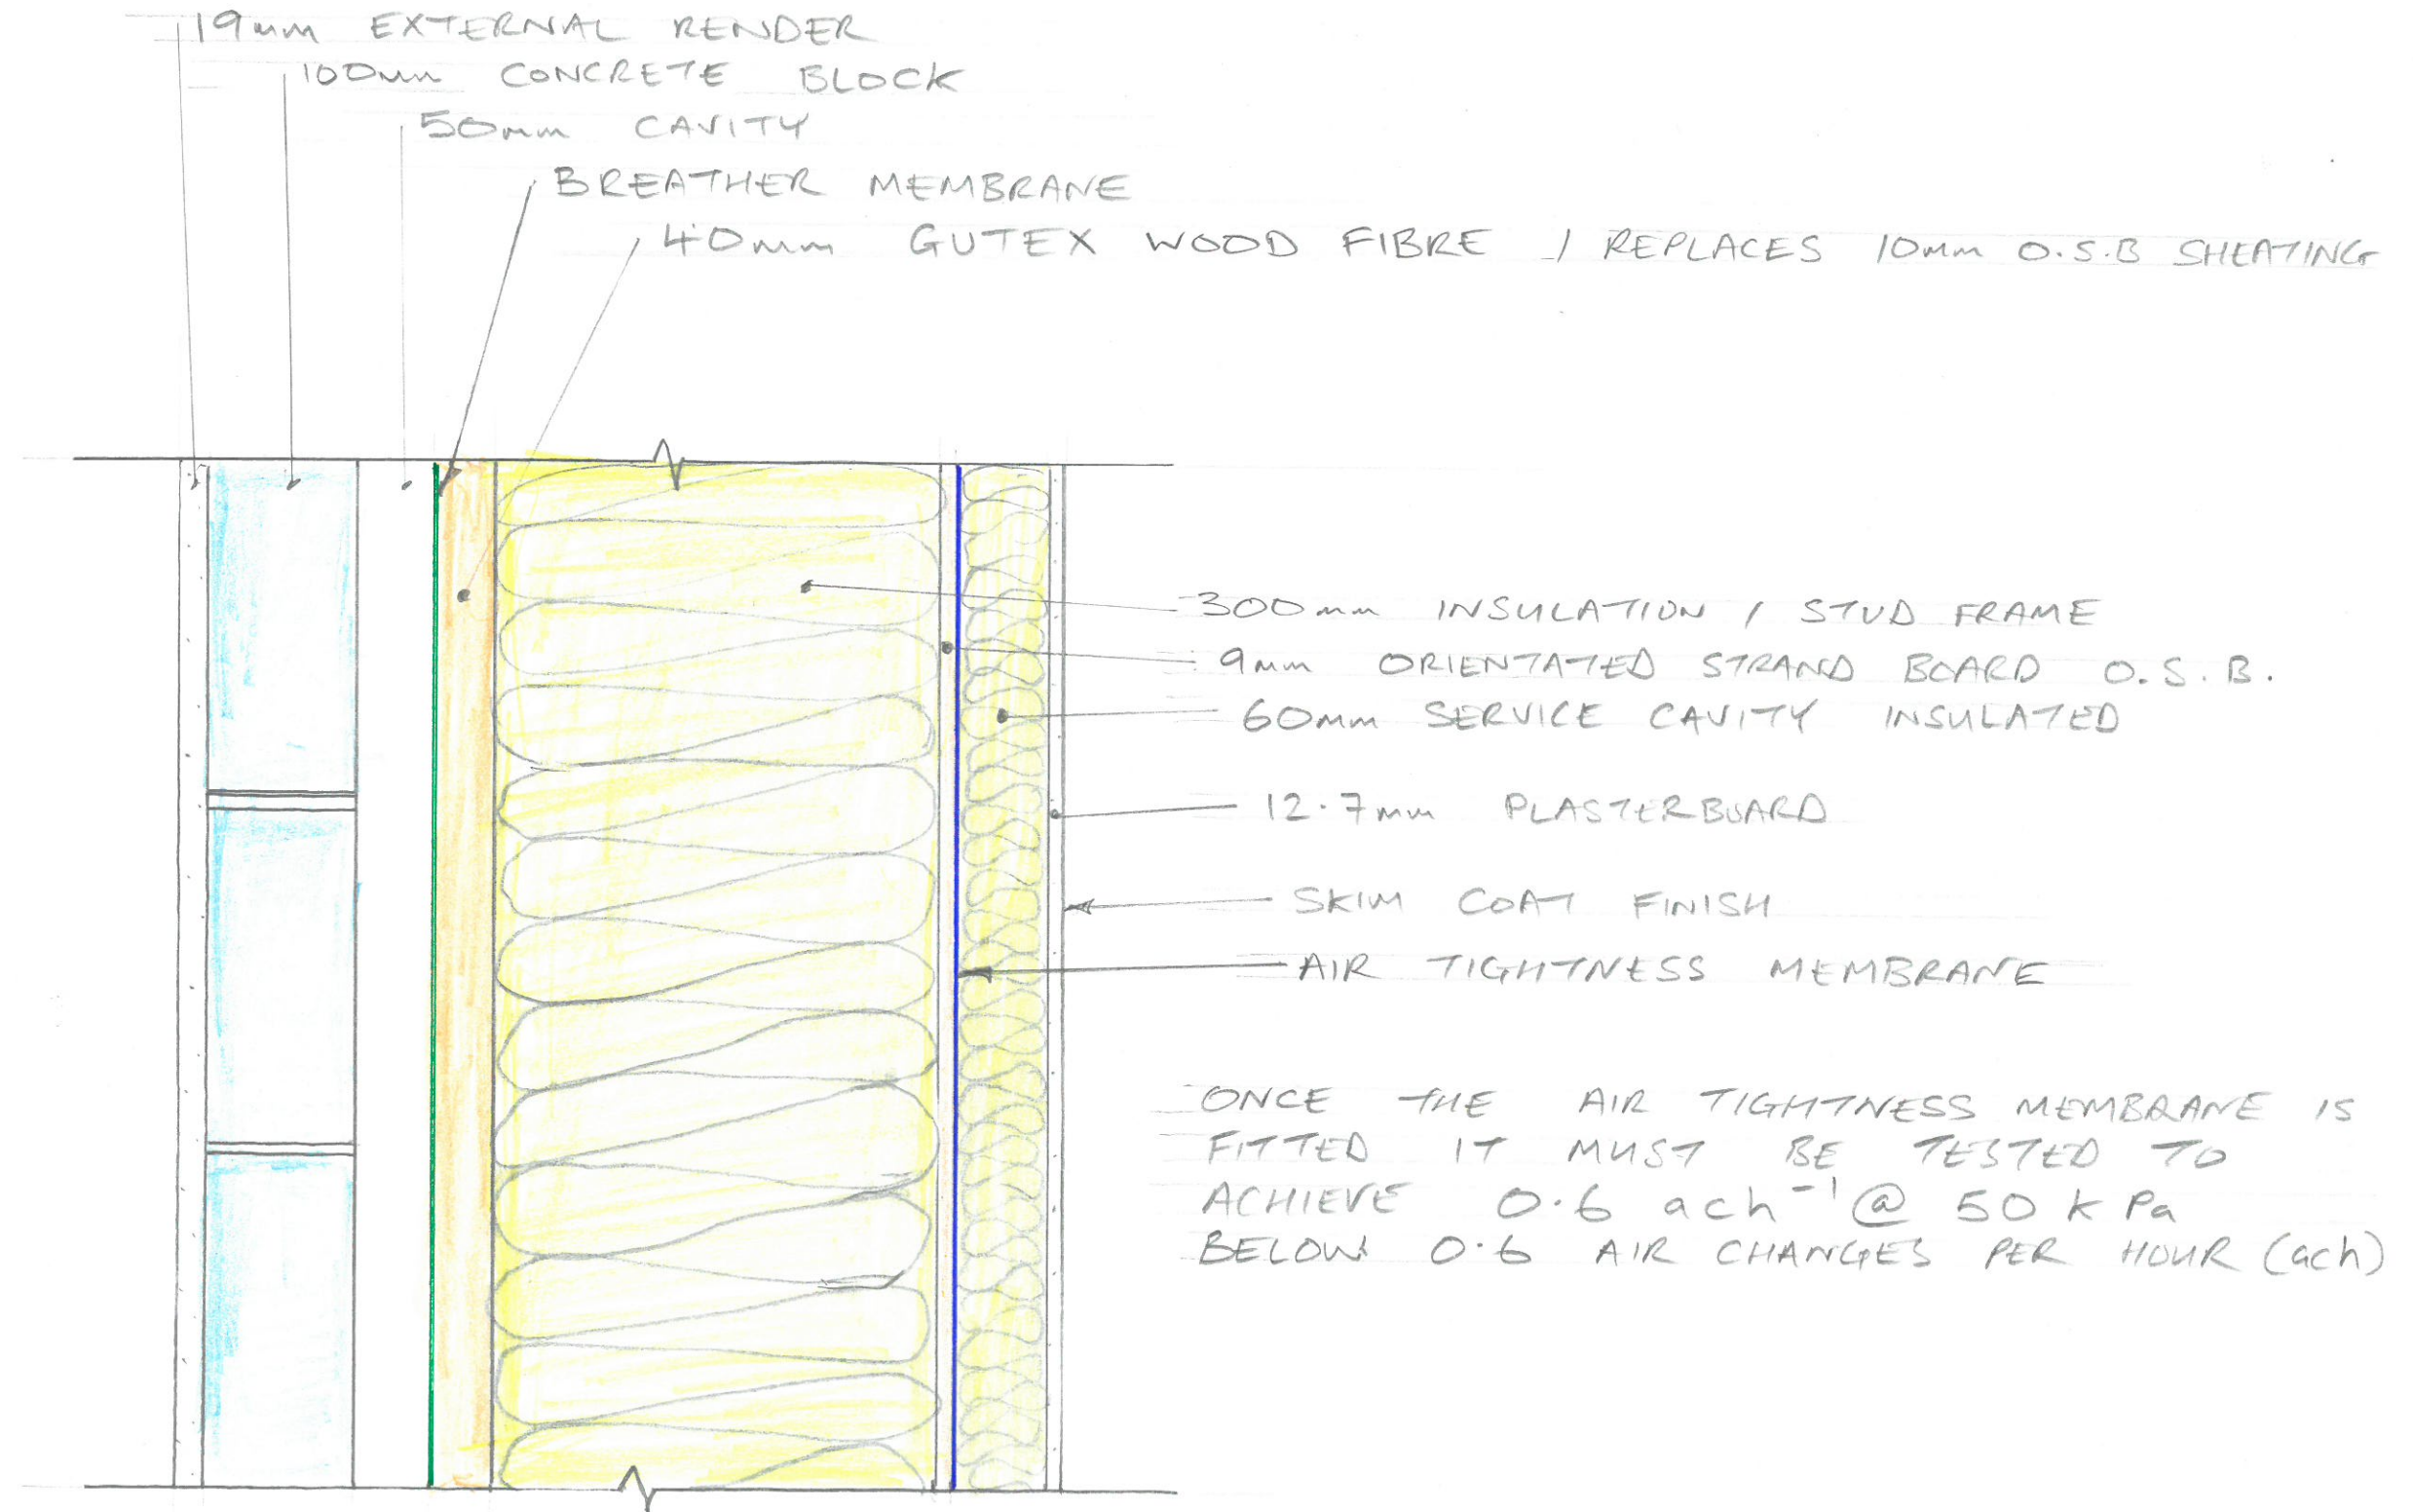

SCALE 1:5