


# STANDARD WINDOW HEAD

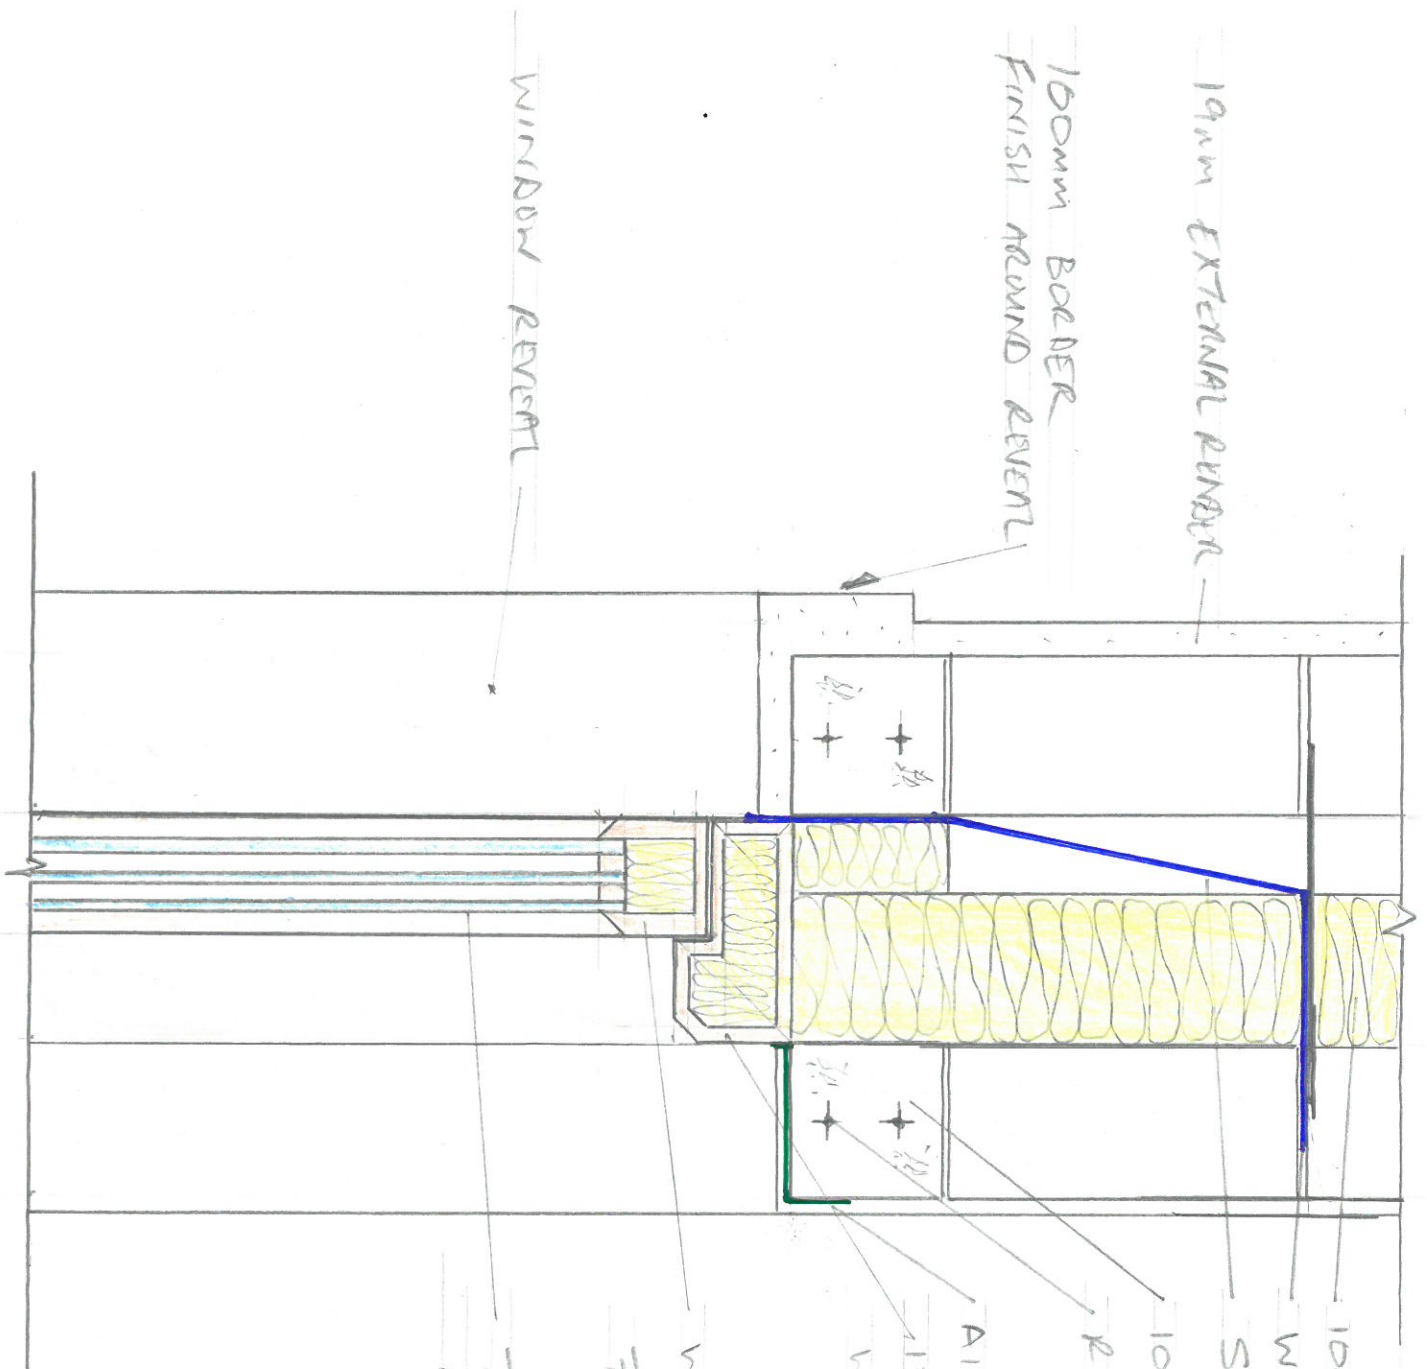

350mm CAVITY

100mm FOIL BACKED INSULATION

WALL TIE

STEPPED DAMP PROOF COURSE

100 X 100mm CONCRETE LINTEL

REINFORCING BAR

AIR TIGHTNESS TAPE

150 X 75mm WINDOW FRAME

WITH THERMAL BREAK

WINDOW CASEMENT FRAME

75 X 75 WITH THERMAL BREAK

TRIPLE GLAZED CASEMENT  
INTERNAL PLASTER 120mm

190mm EXTERNAL RENDER  
100mm BORDER  
FINISH AROUND REVEAL

WINDOW REVEAL

SCALE 1:5