


STOVE DETAILS

SCALE 1:10

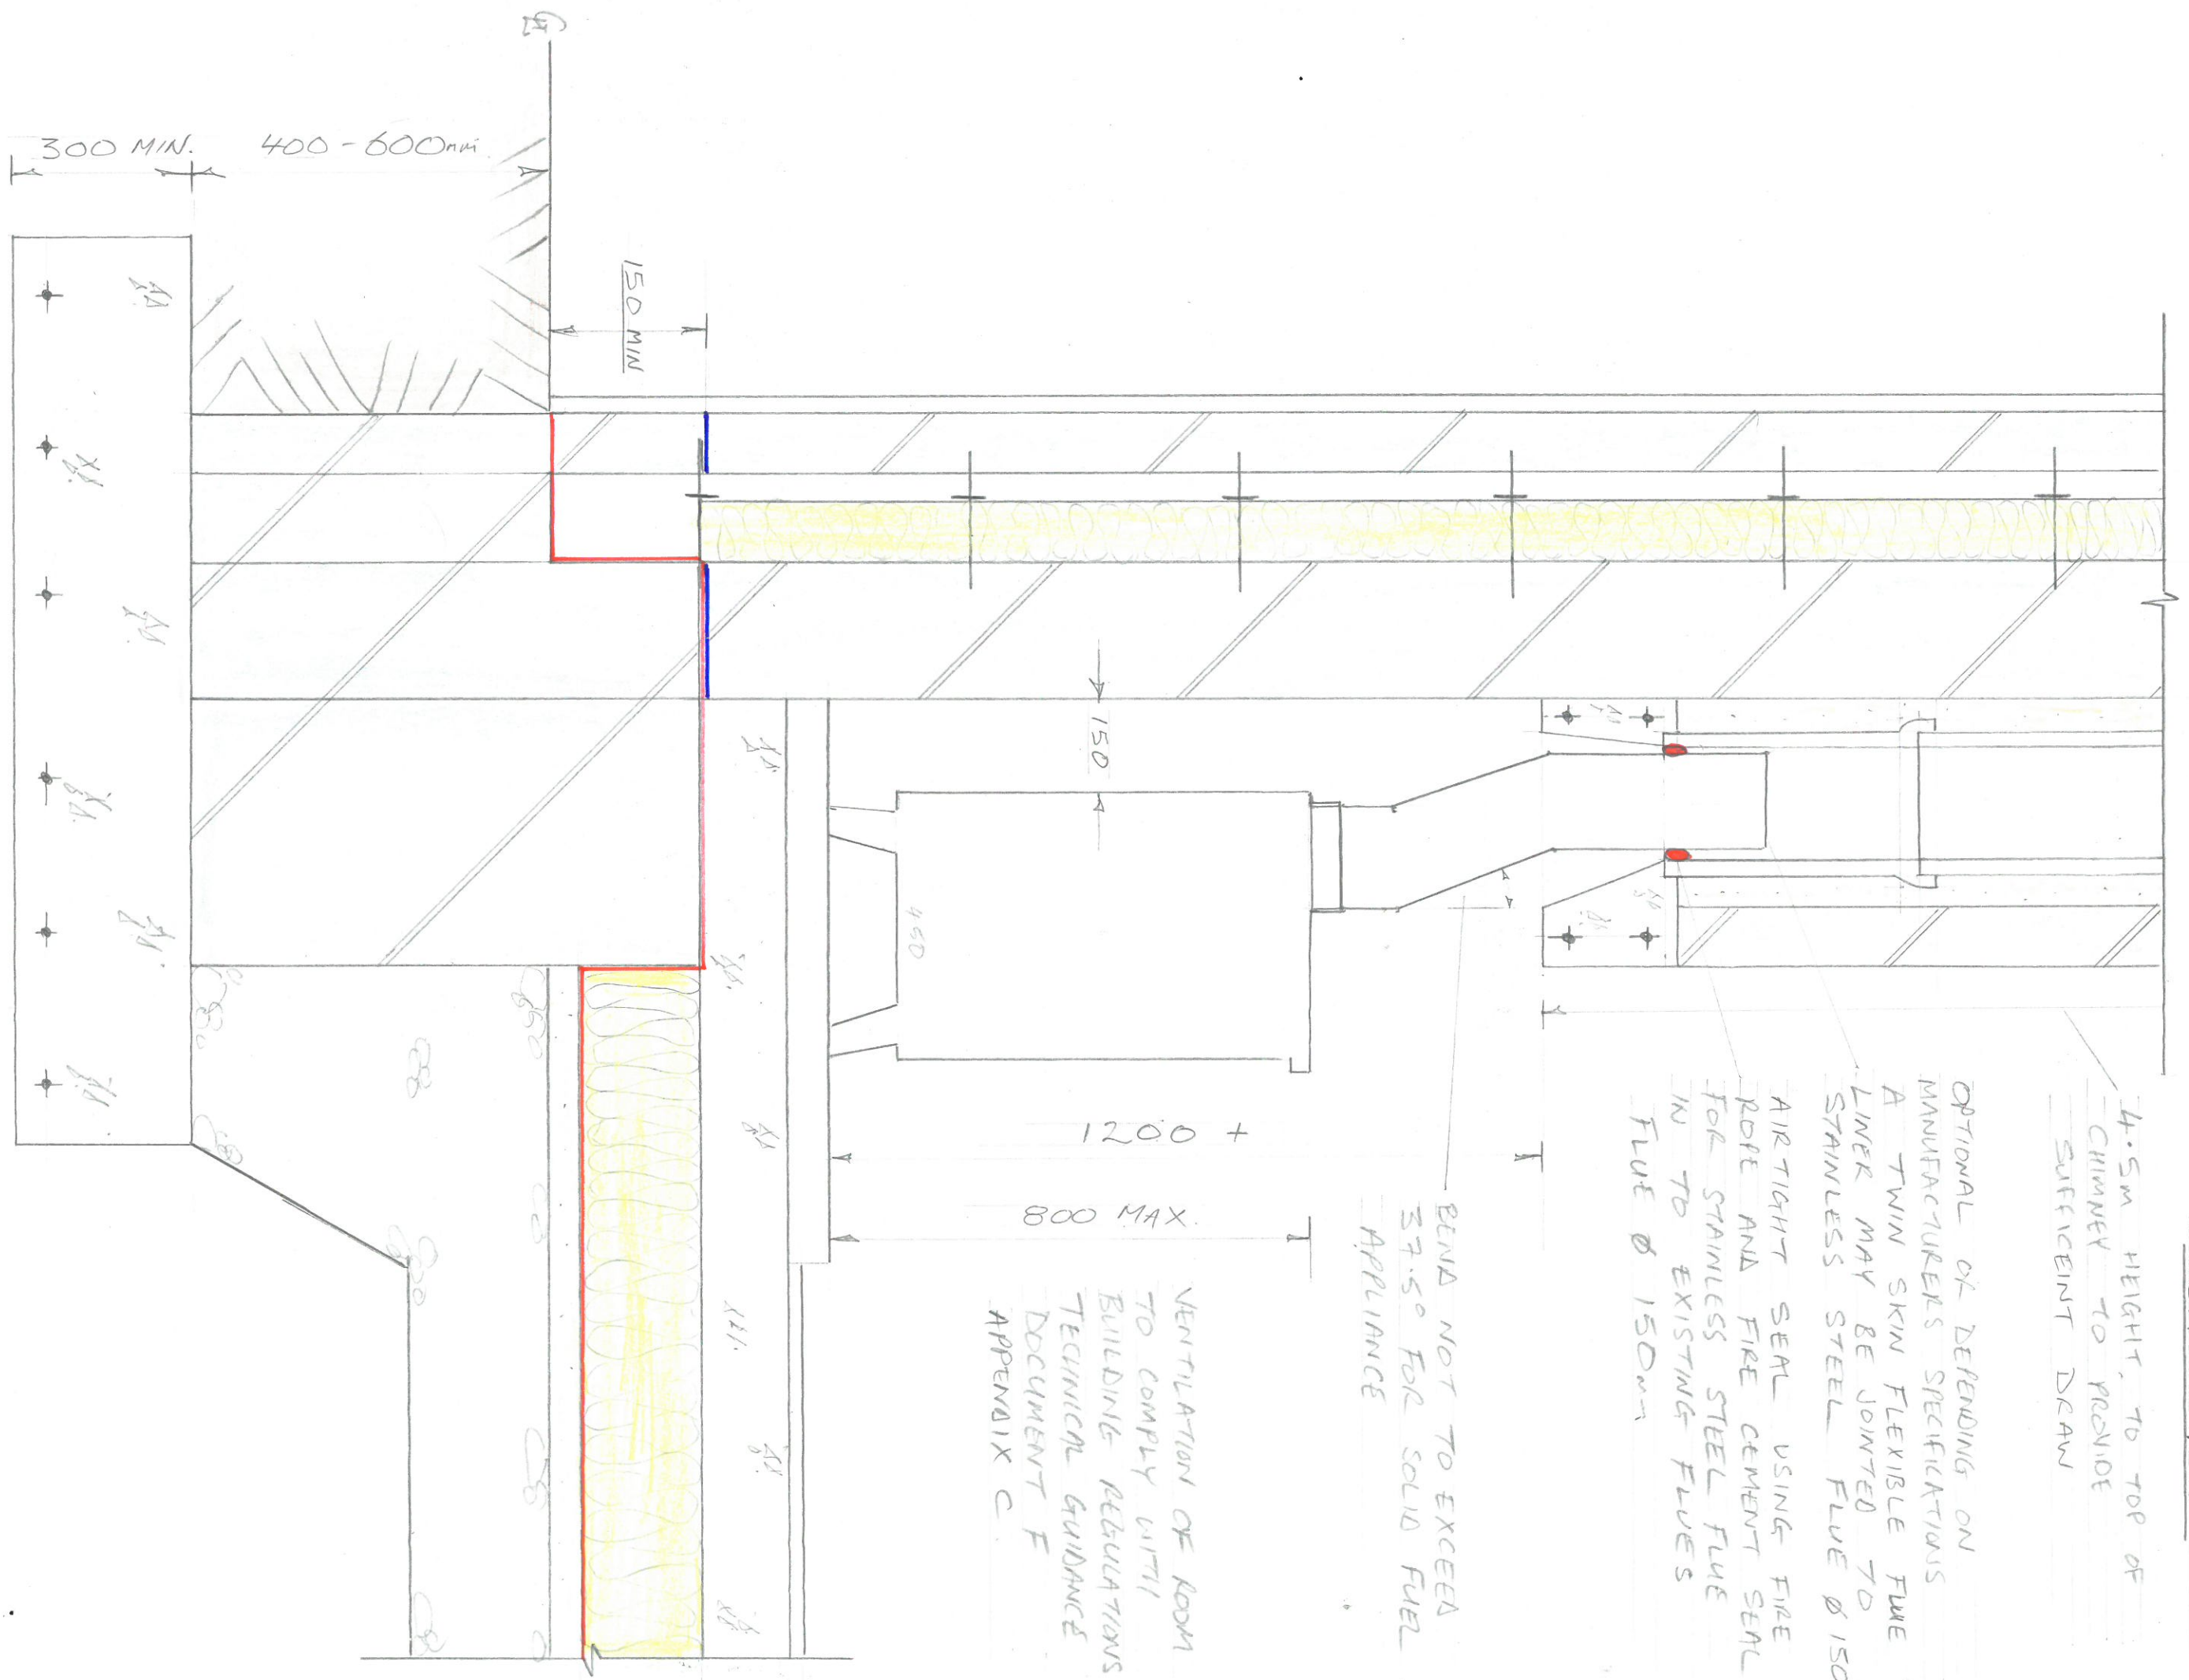

4.5m HEIGHT, TO TOP OF CHIMNEY TO PROVIDE SUFFICIENT DRAW

OPTIONAL OR DEPENDING ON MANUFACTURERS SPECIFICATIONS A TWIN SKIN FLEXIBLE FLUE LINER MAY BE JOINED TO STAINLESS STEEL FLUE Ø 150

BEND NOT TO EXCEED 37.5° FOR SOLID FUEL APPLIANCE

VENTILATION OF ROOM TO COMPLY WITH BUILDING REGULATIONS TECHNICAL GUIDANCE DOCUMENT F APPENDIX C

1200 +

800 MAX.

450

150

150 MIN

400-600mm

300 MIN.